

COVER SHEET

SOUTHERN RAILWAY

TRACK MAP & SURVEY

SPARTANBURG, SC

HAYNE SHOPS & YARD


1927

THIS DOCUMENT PROVIDED BY ALLEN STANLEY,
RAILROAD DATA EXCHANGE

THIS PAGE BY: DONNIE DIXON
February 15, 2010



SPARTANBURG COUNTY, S.C.

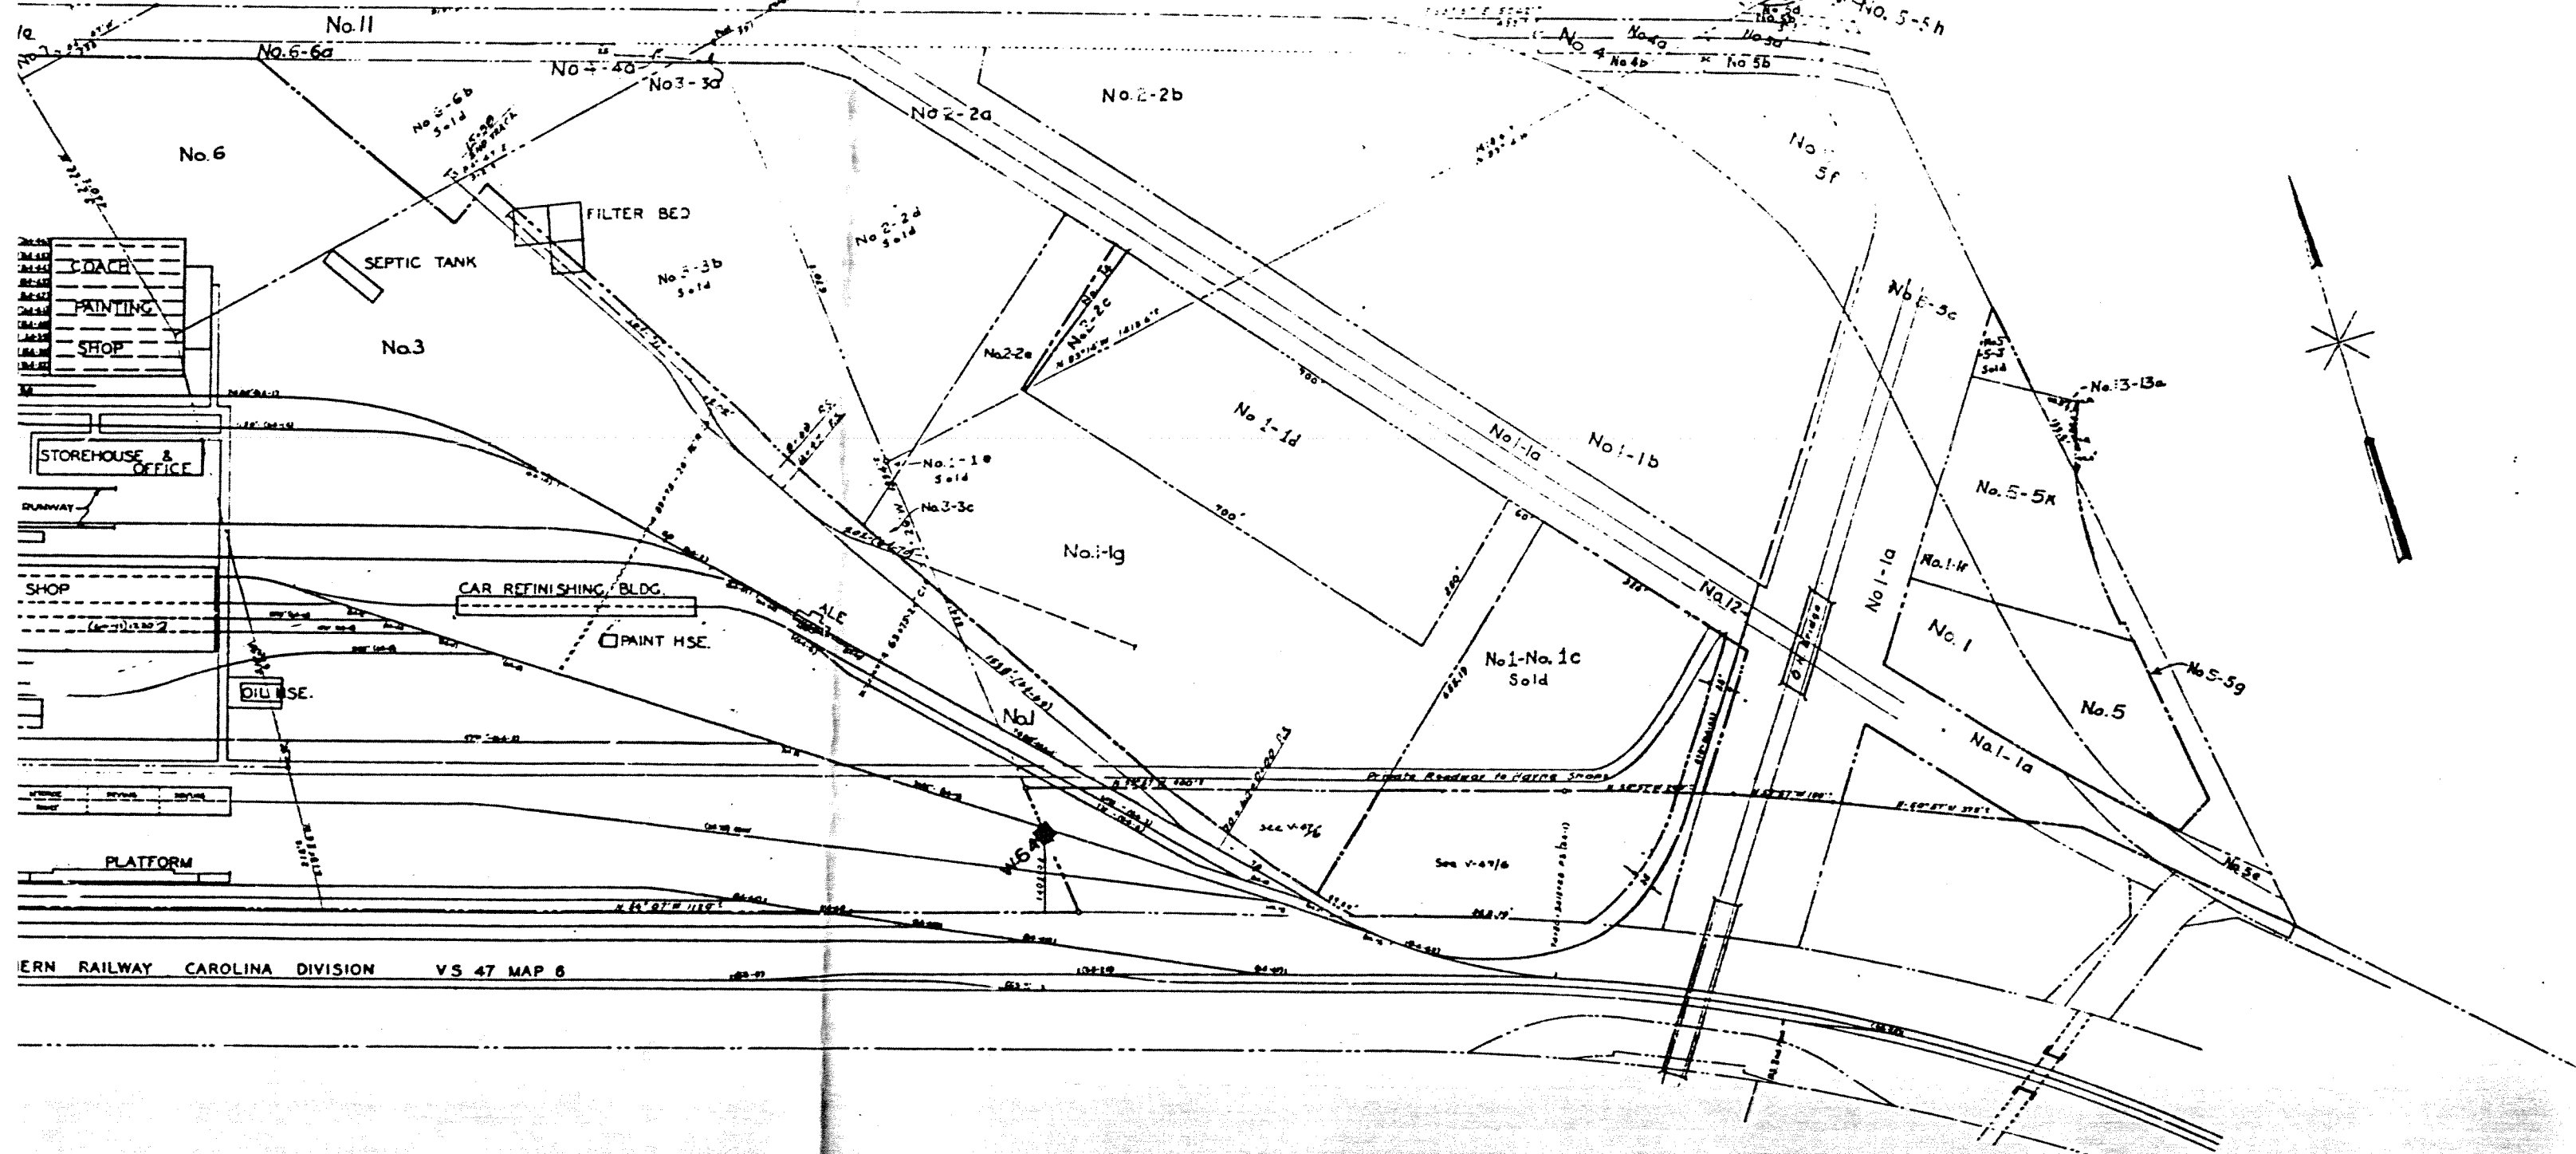

SOUTHERN RAILWAY CAROLINA DIVISION VS 47 MAP 6

STATION MAP

SOUTHERN RAILWAY COMPANY
OPERATED BY THE
SOUTHERN RAILWAY COMPANY

Spartanburg Division
STATION TO STATION
SCALE 1 IN 100 FT DECEMBER 31 1927

OFFICE OF CHIEF ENGINEER
WASHINGTON D.C.



SPARTANBURG COUNTY, S.C.

No. 5
No. 5-39

HOWARD GAP E 710

STATE ROUTE No 19 No 10
No 3-89

No. 9

No. 8

Mark for Sheet No 2

CAR STRIPPING & WASHING PLANT

SOUTHERN RAILWAY CAROLINA DIVISION

VS 47 MAP 6


No. 14
No. 13
No. 12

EW-63



SOUTH
SOUTH

SPARTANBURG COUNTY, S.C.

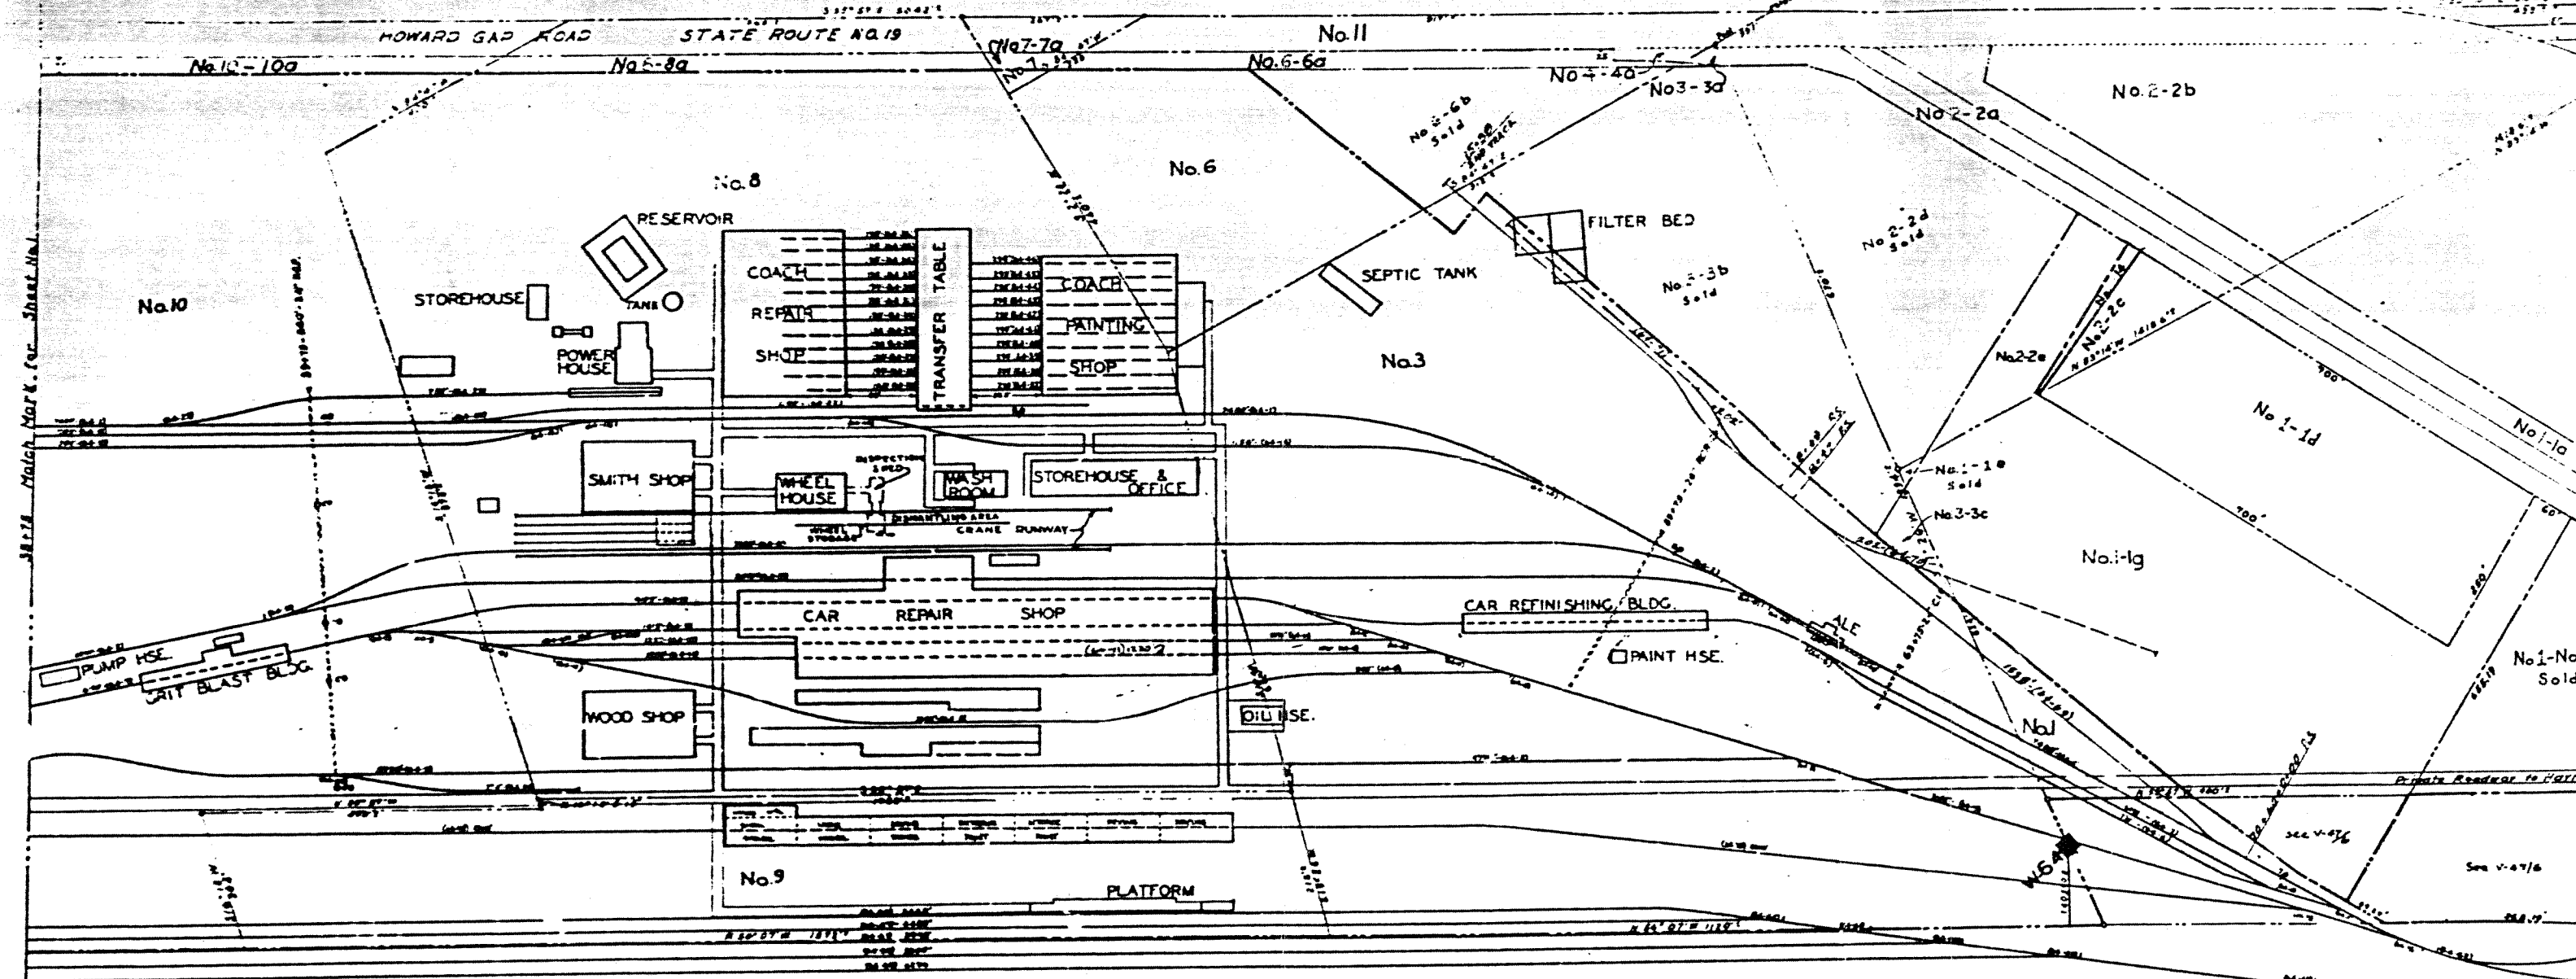

SOUTHERN RAILWAY CAROLINA DIVISION VS 47 MAP 8

Match Mark for Sheet No. 1

Scale 1" = 100'